


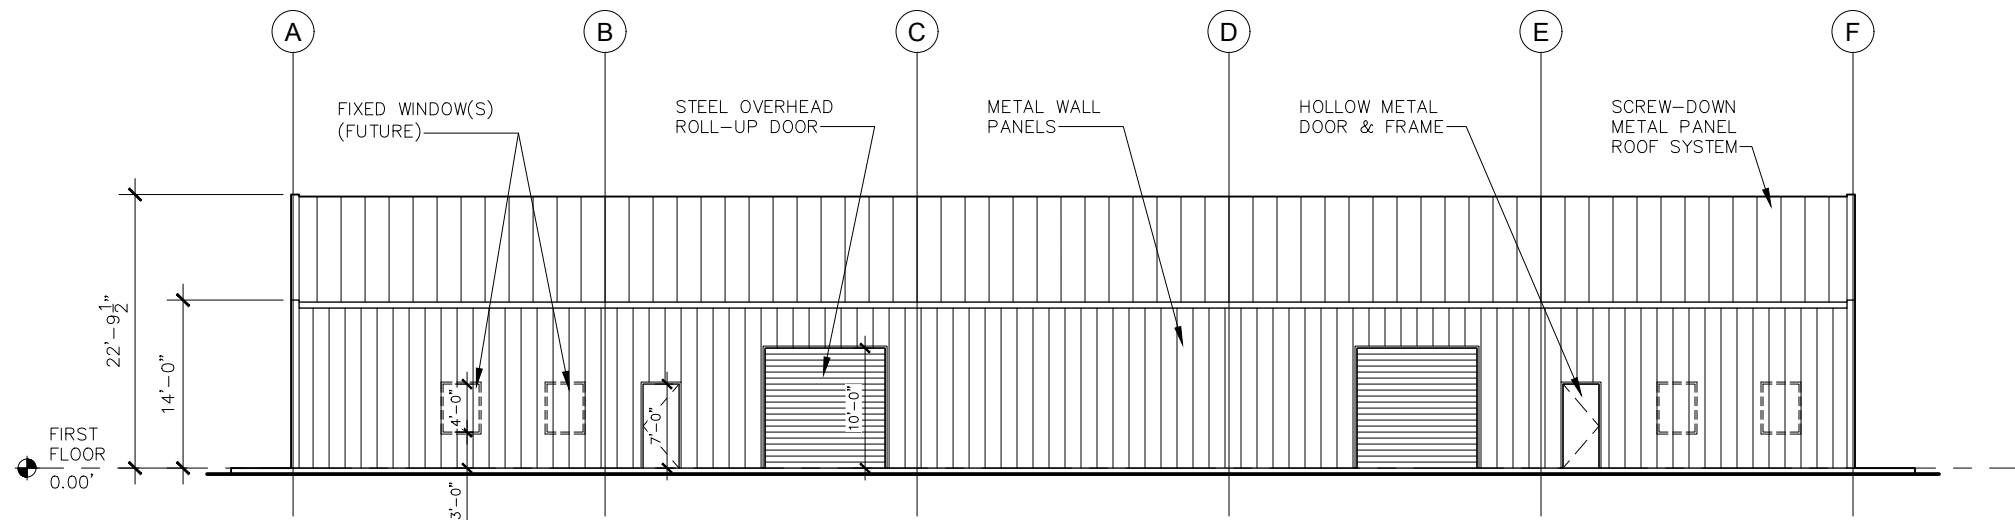

1
A-3

SOUTH ELEVATION

SCALE: 1/16" = 1'-0"

BASEBALL &
SOFTBALL
TRAINING FACILITY
CHEROKEE BLUFF
HIGH SCHOOL
6603 SPOUT SPRINGS RD.
FLOWERY BRANCH, GA

DATE: 12-04-2018

DRAWING TITLE:

BUILDING
ELEVATIONS

DRAWING NO.:

A-3